

Halo System 10

Residential & French Doors

The System 10 Residential and French Doors offer a clean, contemporary appearance with a modern bevelled design.



VEKA

U-Values
with Triple
Glazing as low as:

0.87
W/m²K

U-Values
with Double
Glazing as low as:

1.2
W/m²K

Available in a large
assortment of colours
and woodgrain
options from
the Variations
range

Test Results


Door type: Single leaf

Max sash sizes (wxh)	1122mm x 2122mm
Air permeability	Class 4
Water tightness	Class 7A
Resistance to wind	A3
Exposure category	1200


Door type: Double leaf

Max sash sizes (wxh)	1122mm x 2122mm
Air permeability	Class 3
Water tightness	Class 7A
Resistance to wind	A3
Exposure category	1200



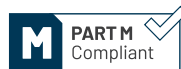

Technical Drawing

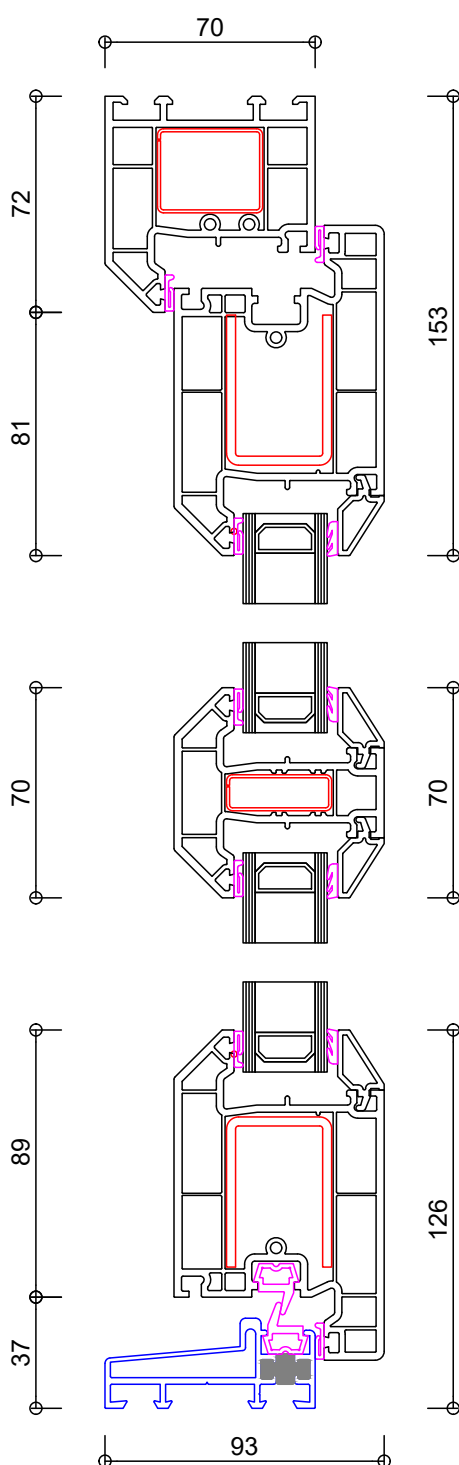

Features and Benefits



Simple, bevelled design

Clean lines offer a crisp, understated look for modern properties or commercial applications.



Weather performance & security

The frame construction is designed for weather resistance and can be specified with multi-point locking systems to meet relevant security standards.



French doors

Designed to provide a wide opening and compatible with security hardware options. Can be used for patios and balconies.



Multiple configuration options

Suitable for residential or commercial use, with colour-matched ancillaries available.

Maximum sash sizes

Residential: 1122mm (w) x 2122mm (h)

French Door: 1122mm (w) x 2122mm (h)

Outer frames

56mm, 72mm and 84mm outer frames

Mullions

70mm & 95mm T & Z mullions

Midrail

116mm midrail

Sash

95mm door sash

110mm door sash

Glazing beads

- | | |
|-------------------|-------------------|
| • 24mm sculptured | • 32mm sculptured |
| • 24mm bevelled | • 32mm bevelled |
| • 28mm sculptured | • 36mm bevelled |
| • 28mm bevelled | • 40mm bevelled |

Ancillaries

Frame extensions, thermal inserts, cills and weathering trims

Range of coupling options

Range of bay pole options